
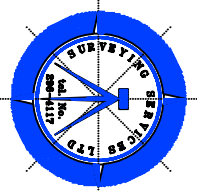


METRIC

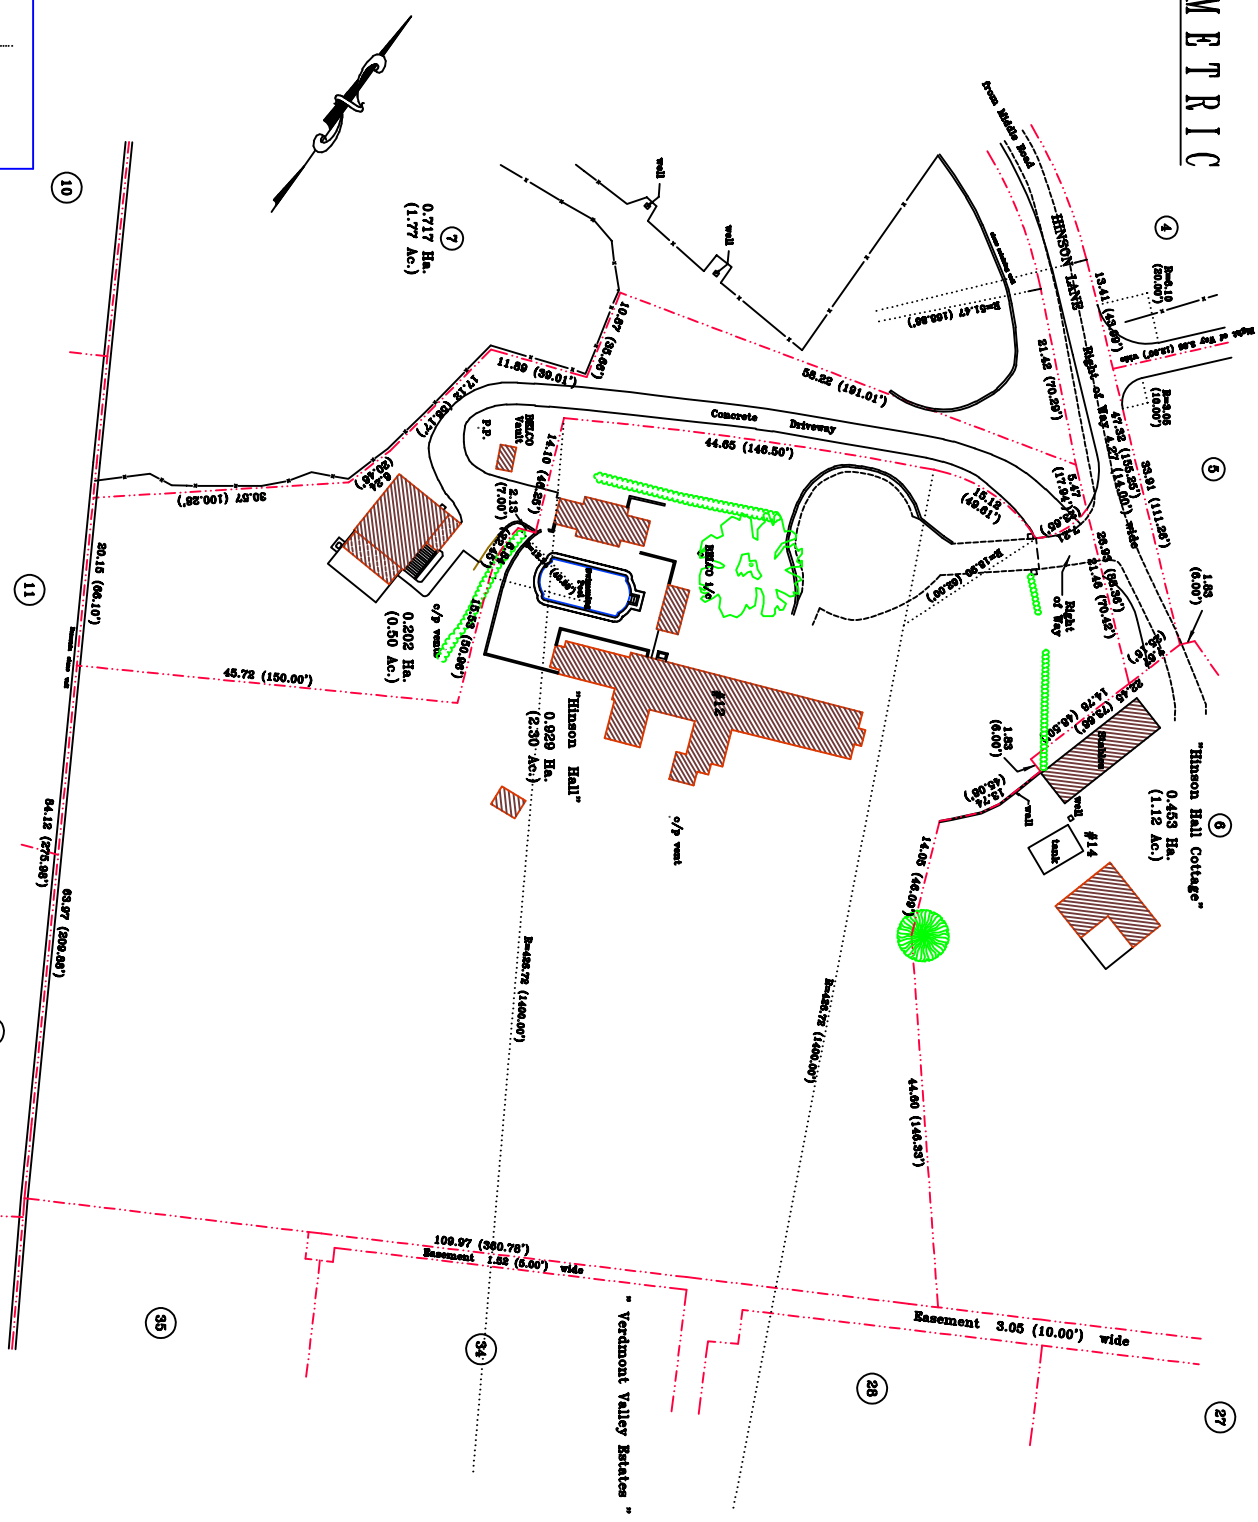

PLAN OF "HINSON HALL"
 12, HINSON LANE
 SMITH'S PARISH, BERMUDA

REF. No. 3219

SCALE: 1 / 500

DATE: FEBRUARY, 2008

DRAWN: S. MATTHEW

O.S. Sheet No. 3/6
 Grid Ref. 3051 7000